

Package 2


Renovate All Three Buildings

Location Notes

- Footprint of hall building, office and pavilion remain largely unaltered.
- South East corner of hall adjusted to widen pedestrian pinch point and improve sight lines.


Amenities

- Cohesive plan to refit all three internal spaces,
 1. Hall building
 2. Pavilion
 3. Office
- Exterior priority - improve connection between three spaces as budget permits.

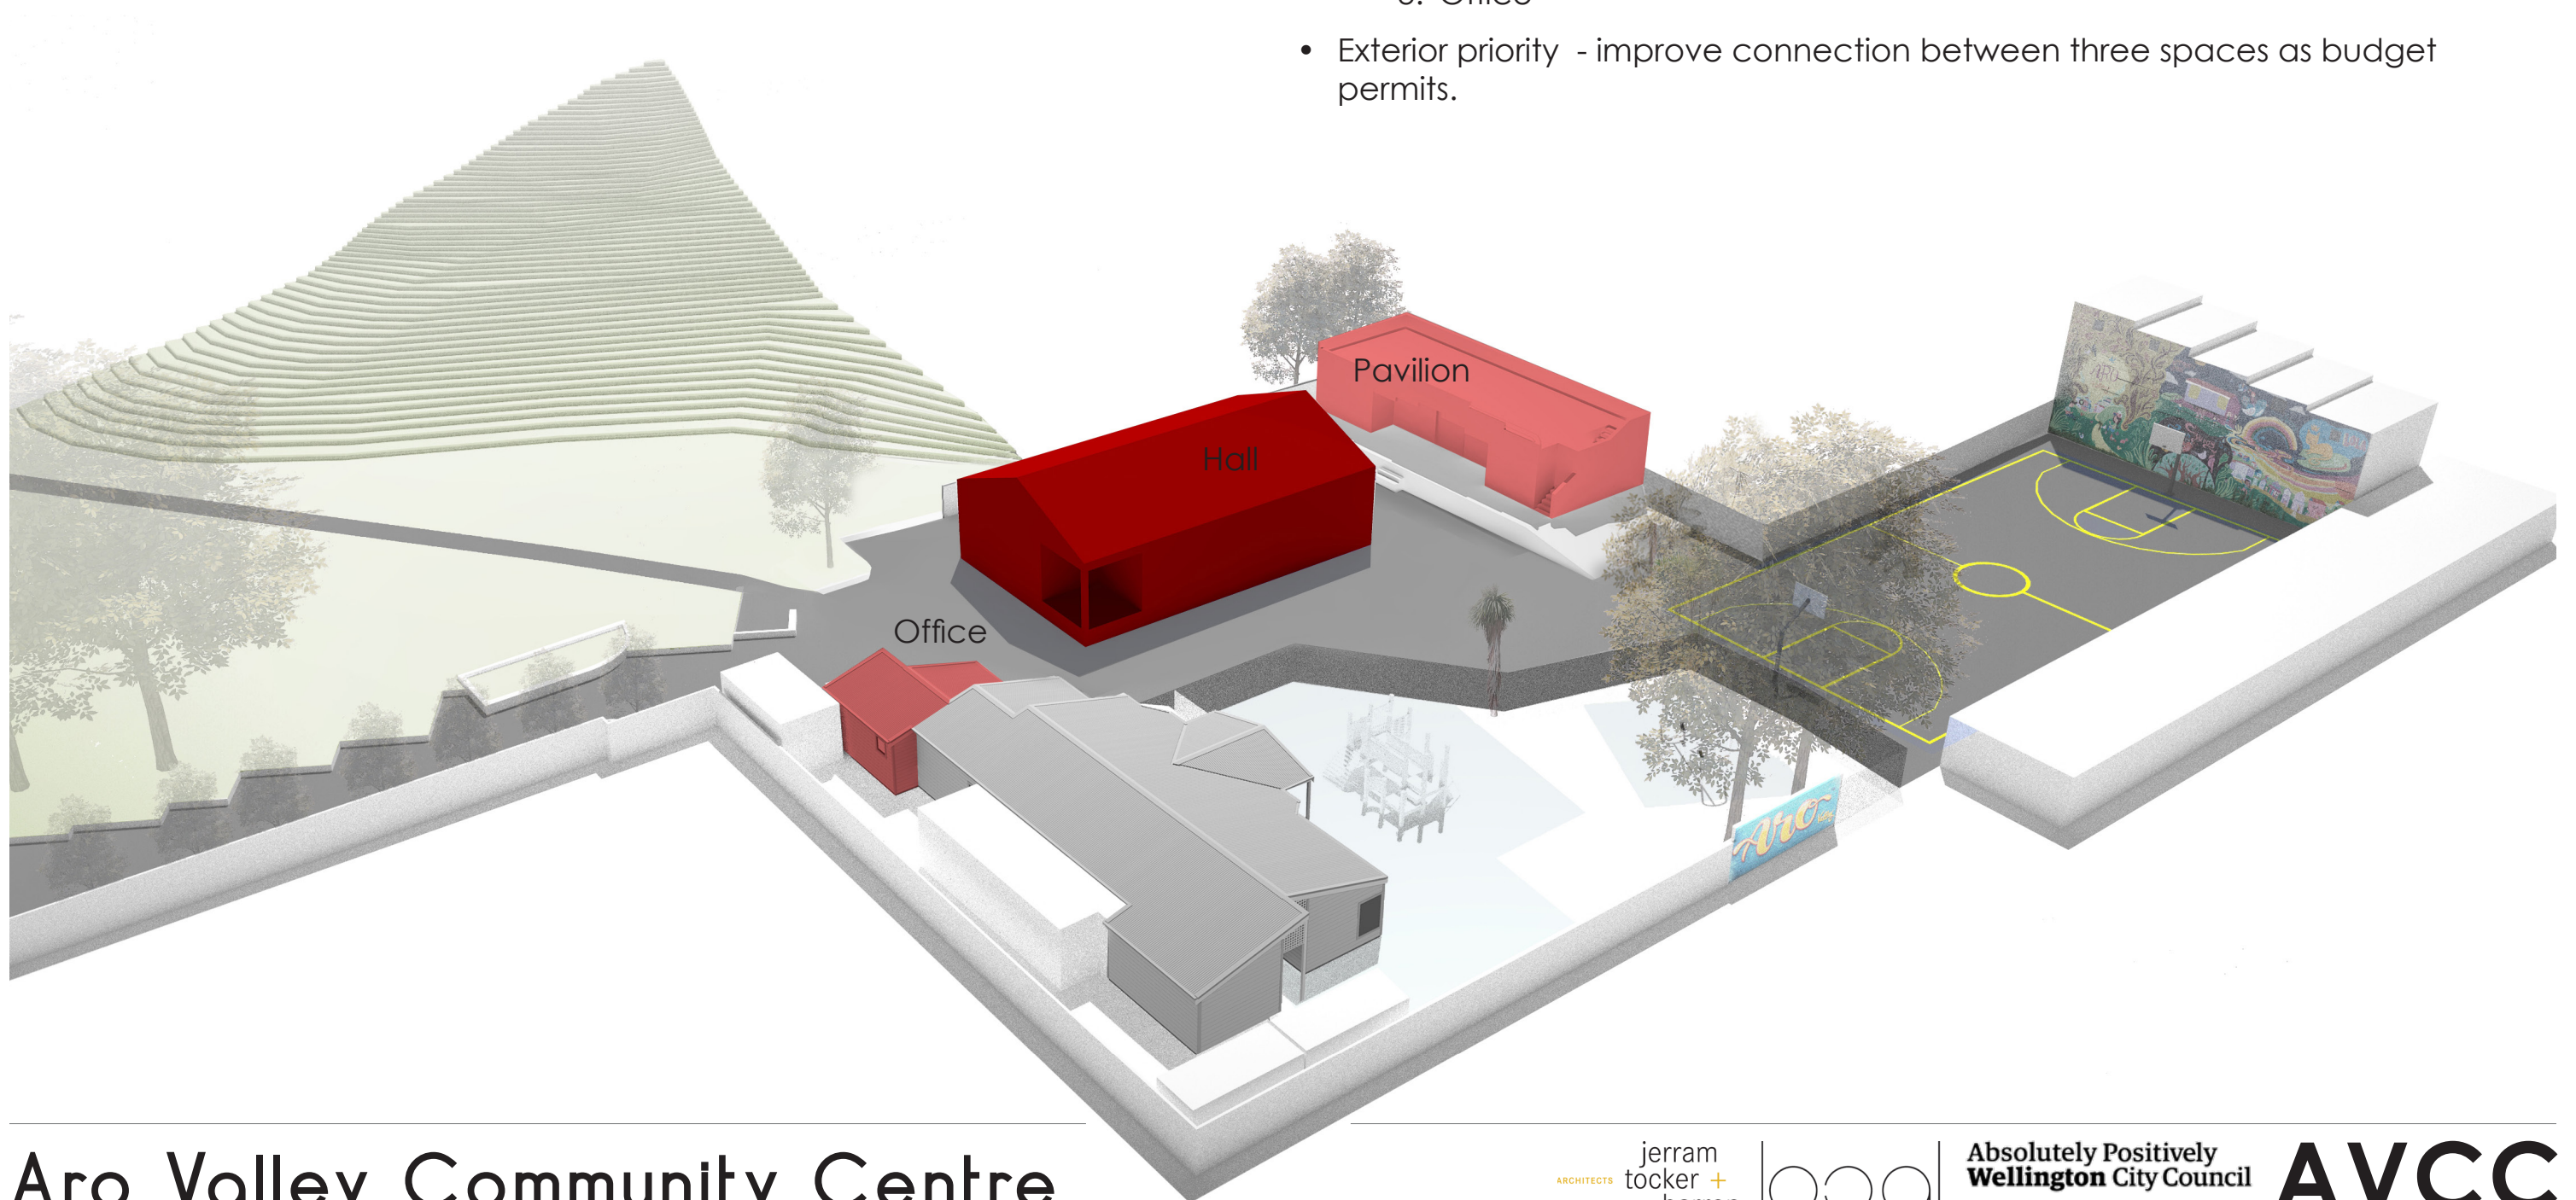

Package 2

Renovate All Three Buildings

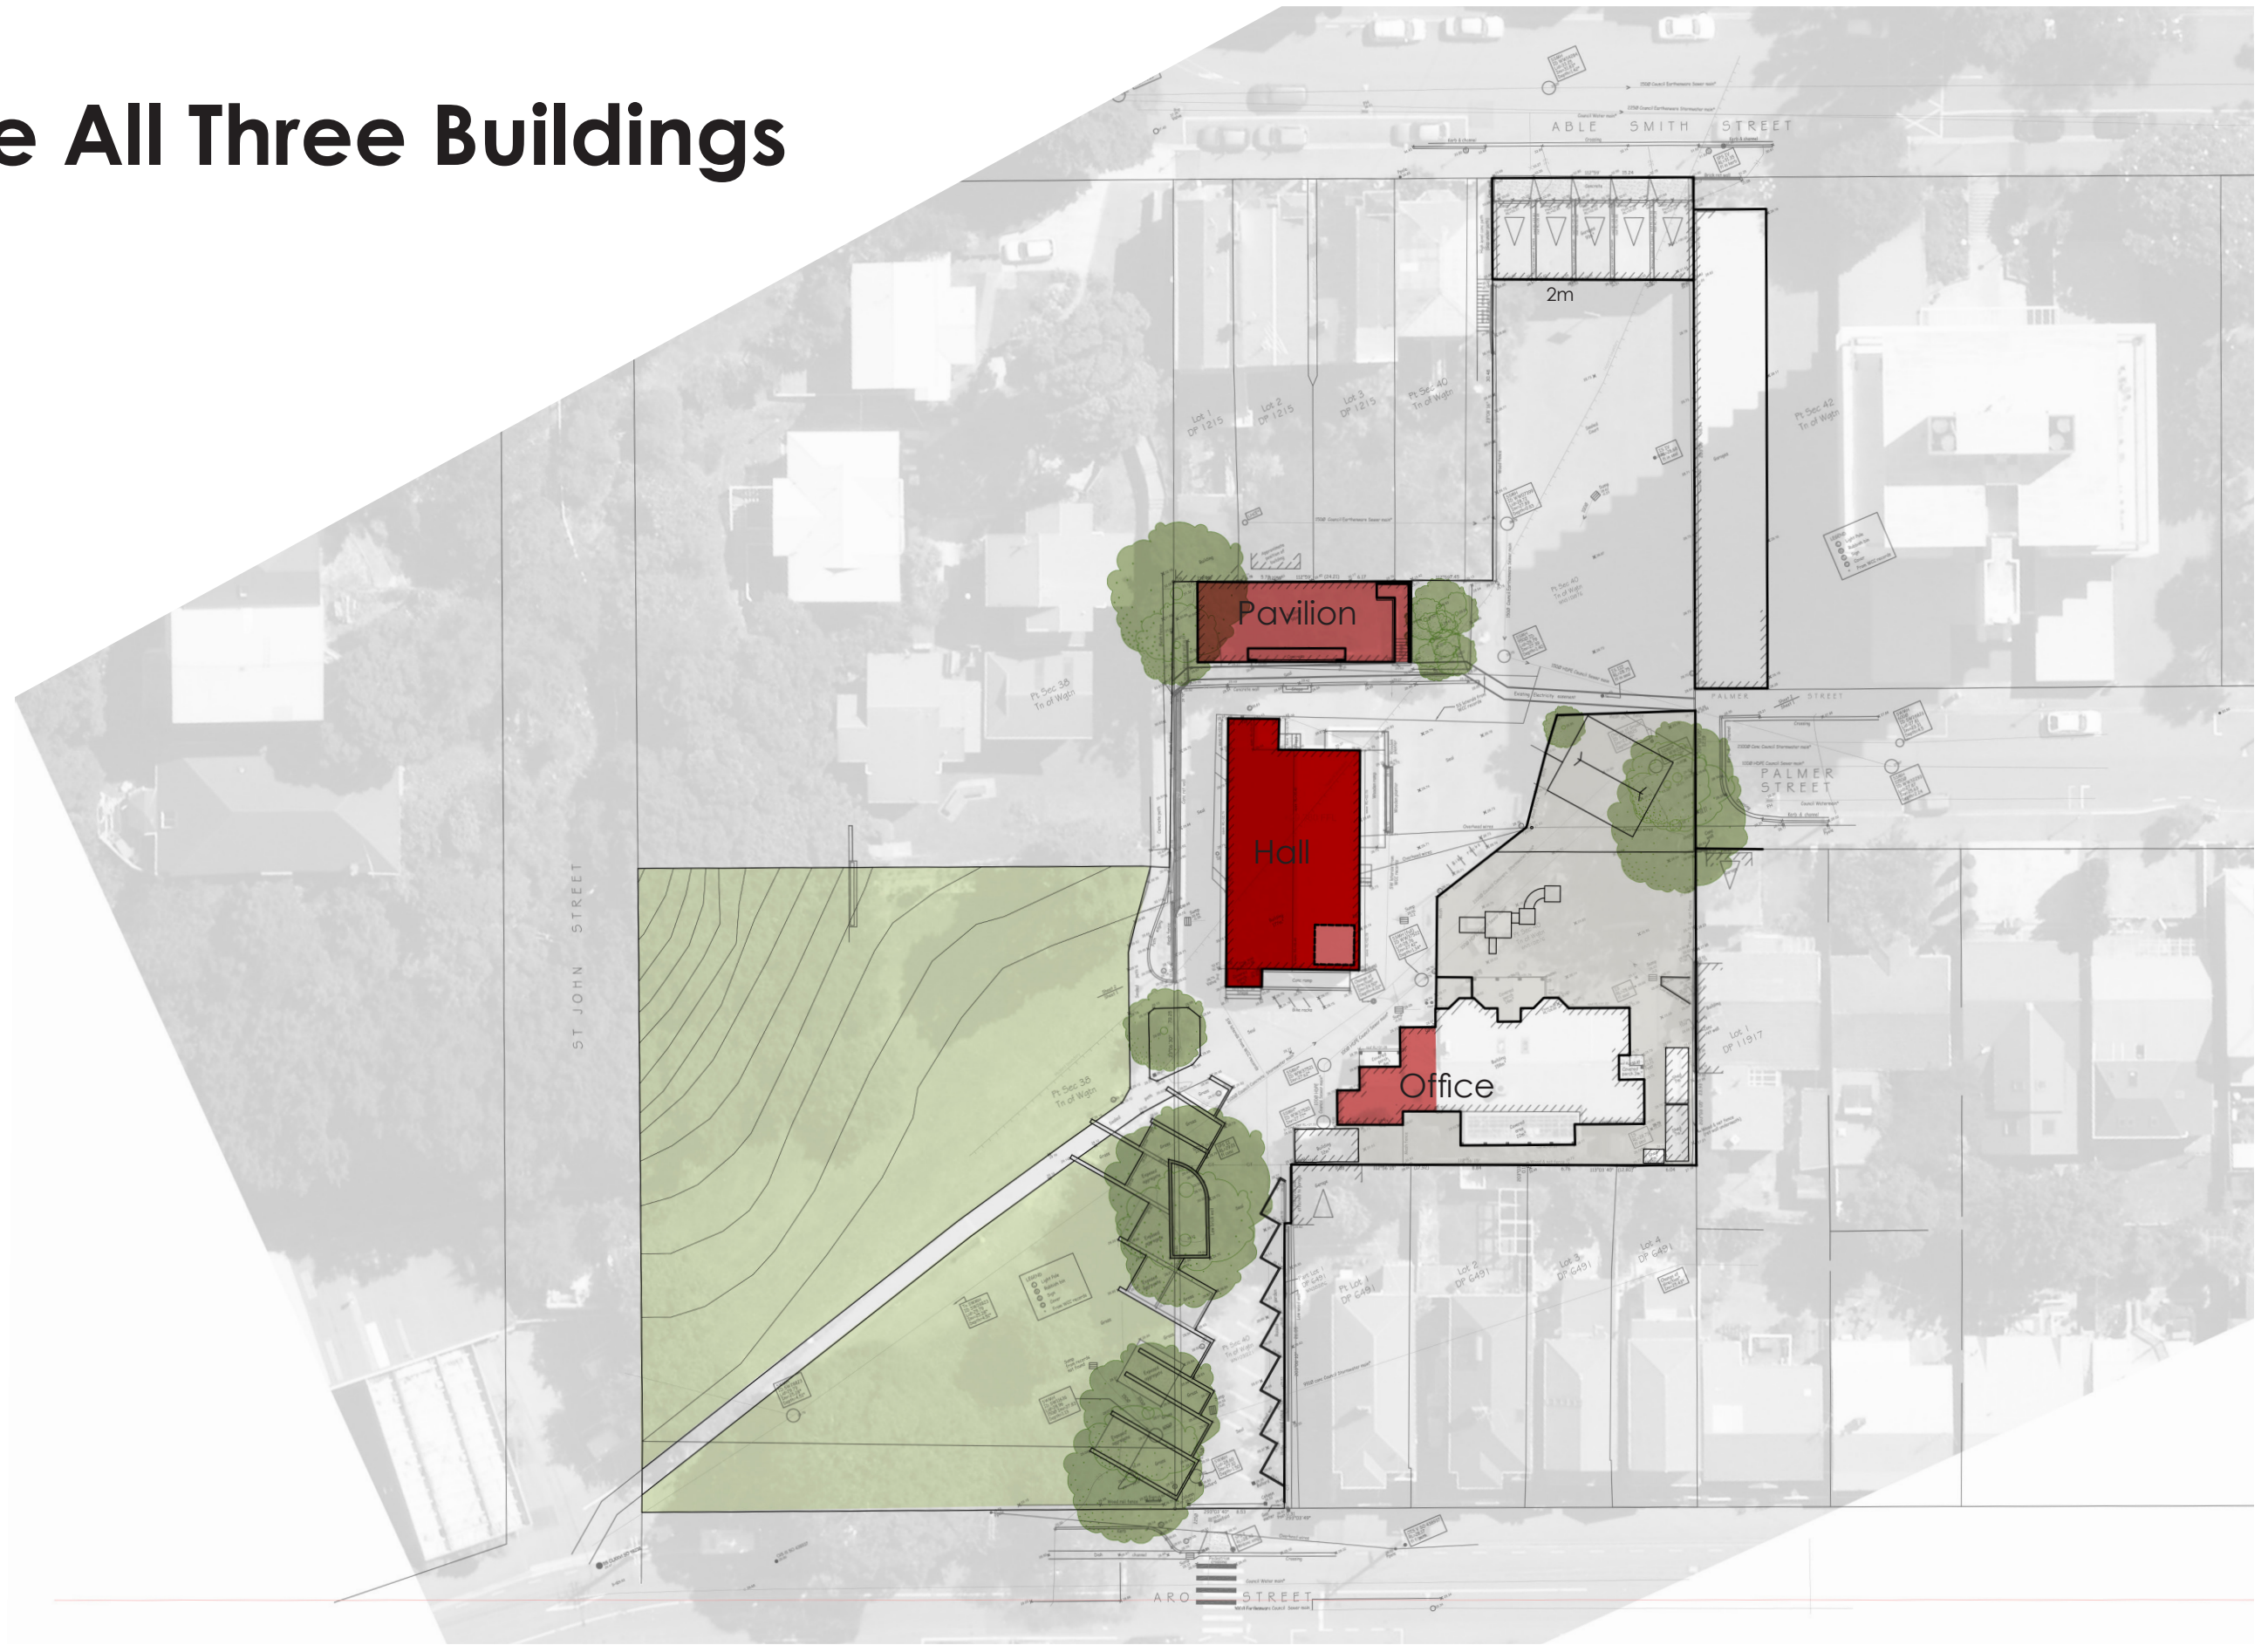

Aro Valley Community Centre

project number: 1802-980 date drawn: 14.12.18 revision: B

jerram
ARCHITECTS tocker +
barron



**Absolutely Positively
Wellington City Council**
Me Heke Ki Pōneke

AVCC